




**Algiers Ferry Terminal Renovation Project**  
**Schematic Design Review**  
**June 2024**



# Agenda

- Presentation:
  - Algiers Ferry Terminal Renovation Project Overview
  - Project Timeline
  - March 2024 Listening Sessions Summary
  - Current Phase
  - Schematic Design Overview
- Discussion: Design Review and Feedback

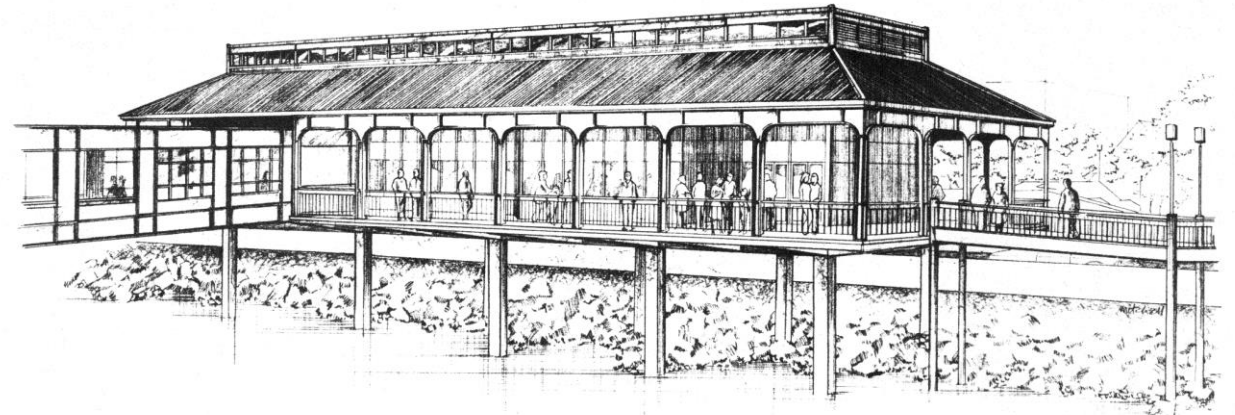

# Algiers Ferry Terminal Renovation: Overview

## Project Scope:

- Renovate and modernize ferry ramp
- Renovate and modernize terminal
- Develop vision for the uses within terminal
- Add offices spaces for Marine operations
- Renovate Algiers Ferry Maintenance Building
- Paired with project to replace Algiers ferry barges


**Budget:** \$9.7 Million (FTA + Local)

[www.norta.com/algiers-ferry-terminal-renovation](http://www.norta.com/algiers-ferry-terminal-renovation)





# Algiers Ferry Terminal Renovation Project Timeline

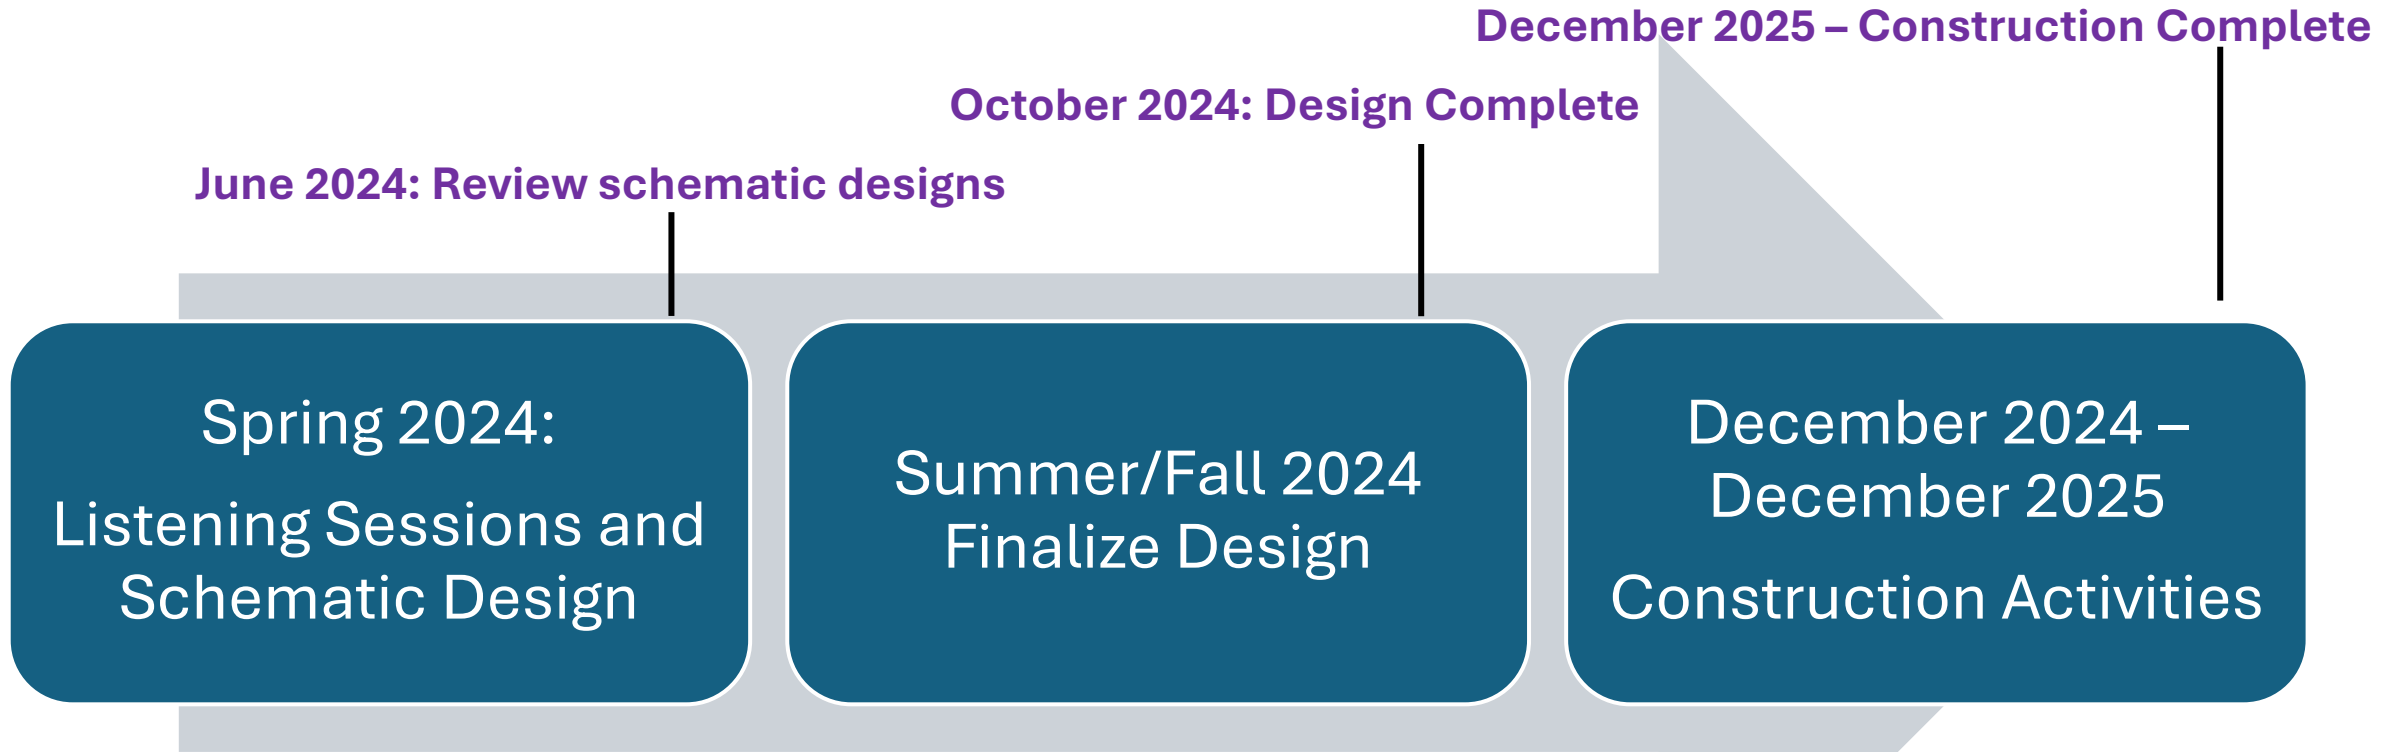



# Algiers Ferry Terminal Renovation: March 2024 Listening Session Summary

## Top Responses:

### Algiers Terminal today

- Poor information and signage
- Lacks public restrooms
- No ADA access to ferry
- Lack of commercial uses
- Limited parking

### Future vision for the terminal:

- Information, signage, wayfinding
- Retail/Concessionaire opportunities
- Performance/Event /Community Space
- Public Restrooms
- Public Art/Exhibits

**Listening session responses directed the schematic design development.**



Listening Session 1: Algiers Library




Listening Session 2: Ferry Terminal

# Algiers Ferry Terminal Renovation: Listening Sessions

## Current Phase:

Schematic Design has been completed and the RTA is holding public outreach sessions to show the design and receive feedback.

The designs are also posted on the website along with an online feedback form.

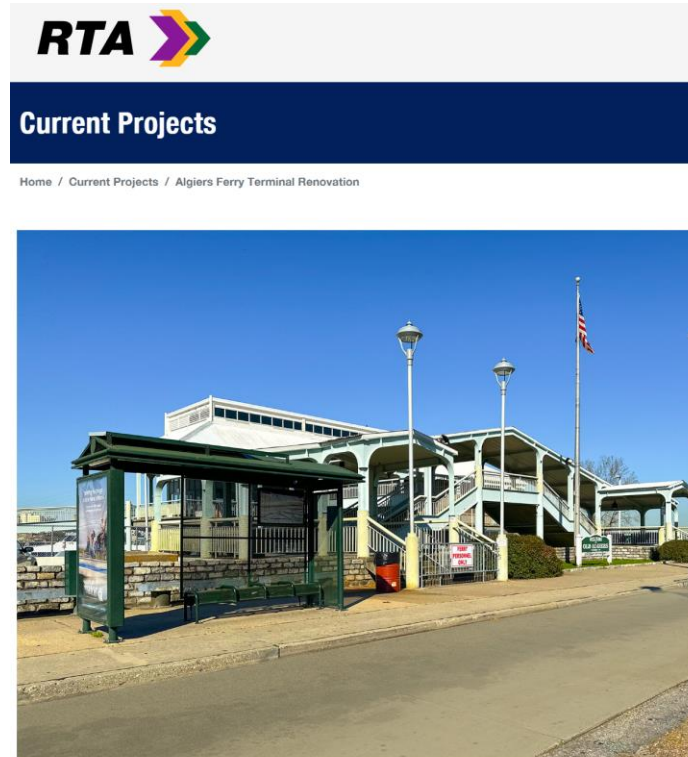

### Algiers Ferry Terminal Renovation

The Algiers Ferry Terminal Renovation Project will result in an updated ferry terminal in Algiers Point that meets the needs of transit riders and ferry operators, and benefits the Algiers community. A project to replace the Algiers ferry building is planned on a similar timeframe to improve operational reliability.

## Upcoming Meetings:

**1. June 17<sup>th</sup>, 2024**

4pm – 6:30PM

Algiers Regional Library

**2. June 20<sup>th</sup>, 2024**

11AM – 12PM

Virtual

**3. June 24<sup>th</sup>, 2024**


5:30PM – 6:30PM

Virtual

Visit [www.norta.com/algiers-ferry-terminal-renovation](http://www.norta.com/algiers-ferry-terminal-renovation)  
for more information



# Historical Timeline

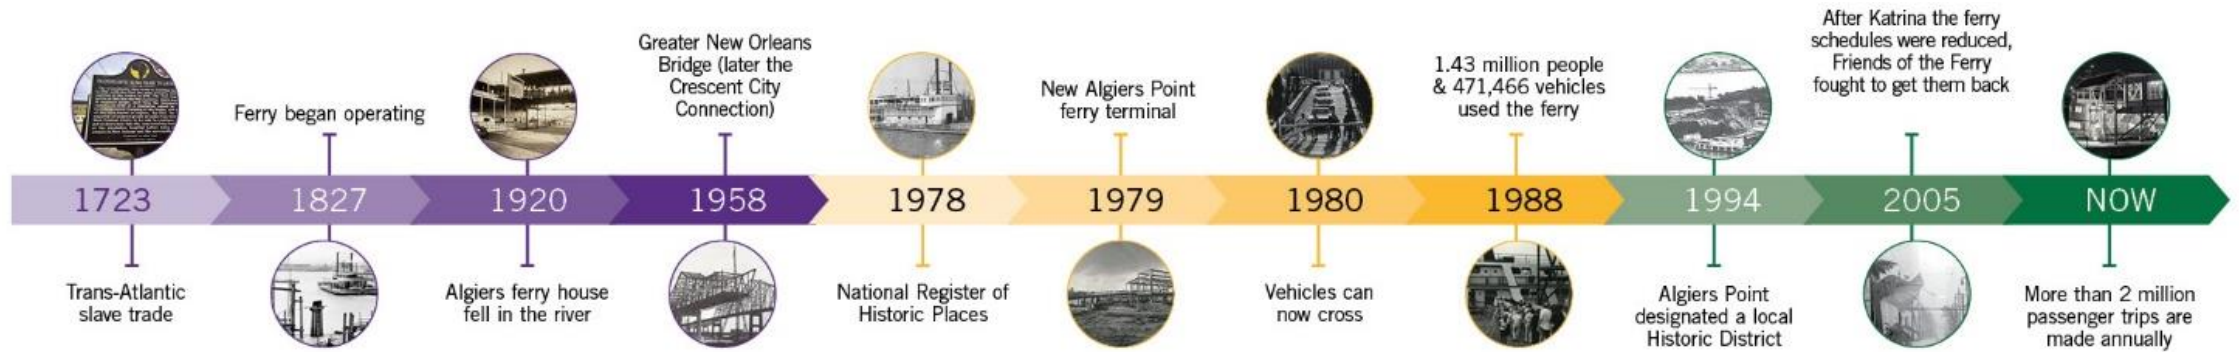


# What We Heard





## HISTORY TOP RESPONSES:

- Identity:**
- Algiers: Tunisberg
  - "Algernes"
  - Cut bank vs. Point bar
- Physical Markers:**
- Streetcar tracks
  - LP&L building in old firehouse
- Memories:**
- Going to school
  - Saints winning the Super Bowl
  - Walking tour

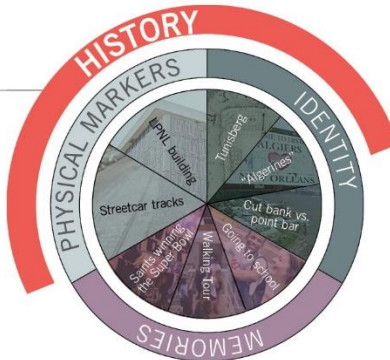

## VISION TOP RESPONSES

- Transit Essentials:**
- Public bathrooms
  - Air conditioning
  - Seating inside
  - RTA Ticket vending
  - Water fountain
- Transit Site:**
- Covered ferry access
  - Bench in waiting area
  - Green space near terminal
  - Covered bicycle parking
  - More vehicular parking
  - Landscape/native plants
- Food:**
- Concession stands
  - Local pop up or small business inside building
  - Old German cafe Sparado's
  - Commercial restaurant inside
- Community Uses:**
- Event space rental
  - Farmer's market
  - Zumba & Yoga popups
  - Community meeting space
- Design**
- Highlight views
  - Public art
  - Create a natural transition between the ferry and neighborhood
  - Historic building
- Wayfinding:**
- Tourist info and wayfinding to Algiers businesses
  - Improve operational signage
  - Clear signage inside and outside
  - Cork board for fliers
  - Algiers history
  - QR Code for history in different languages
- Accessibility:**
- Accessibility for mobility, visually, and hearing impaired
  - Better site access
  - ADA passenger boarding ramp
  - ADA continuous handrail to guide all the way to ferry
  - Internet access
  - Access that does not require elevator or escalator
- Sustainability:**
- Solar lighting

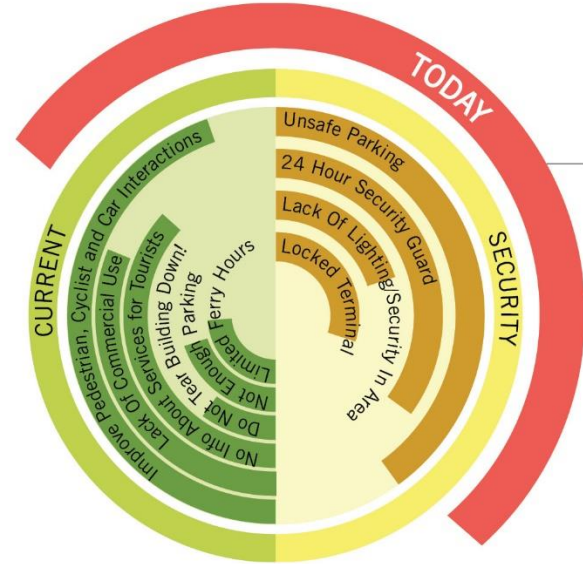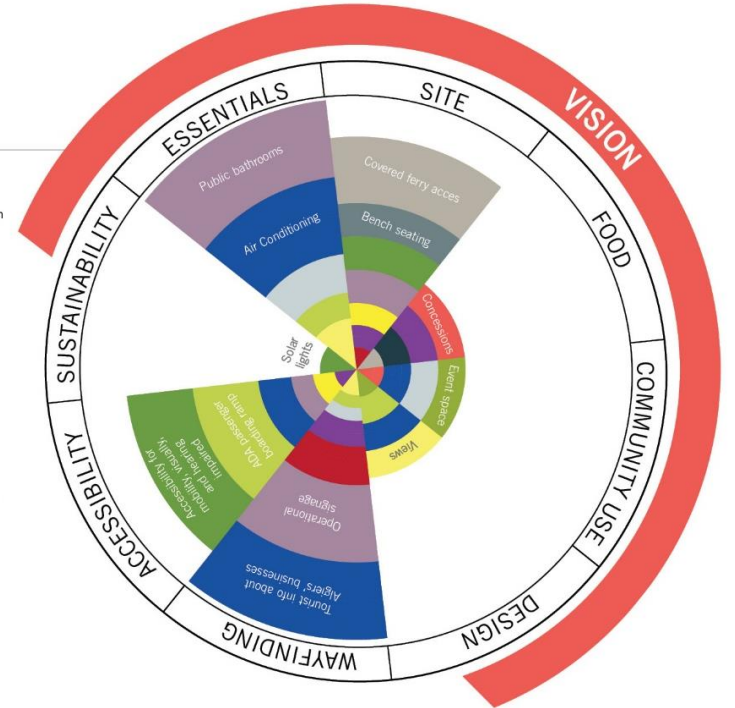


## TODAY TOP RESPONSES:

- Concerns:**
- Improve pedestrian, cyclist and car interactions
  - No info about services for tourists
  - Lack of commercial use
  - Don't tear the building down!
  - Not enough parking
  - Limited hours
- Security:**
- Unsafe parking
  - 24 Hour security guards
  - Lack of lighting/security in surrounding area
  - Locked terminal






# Site and Circulation – Opportunity Zones

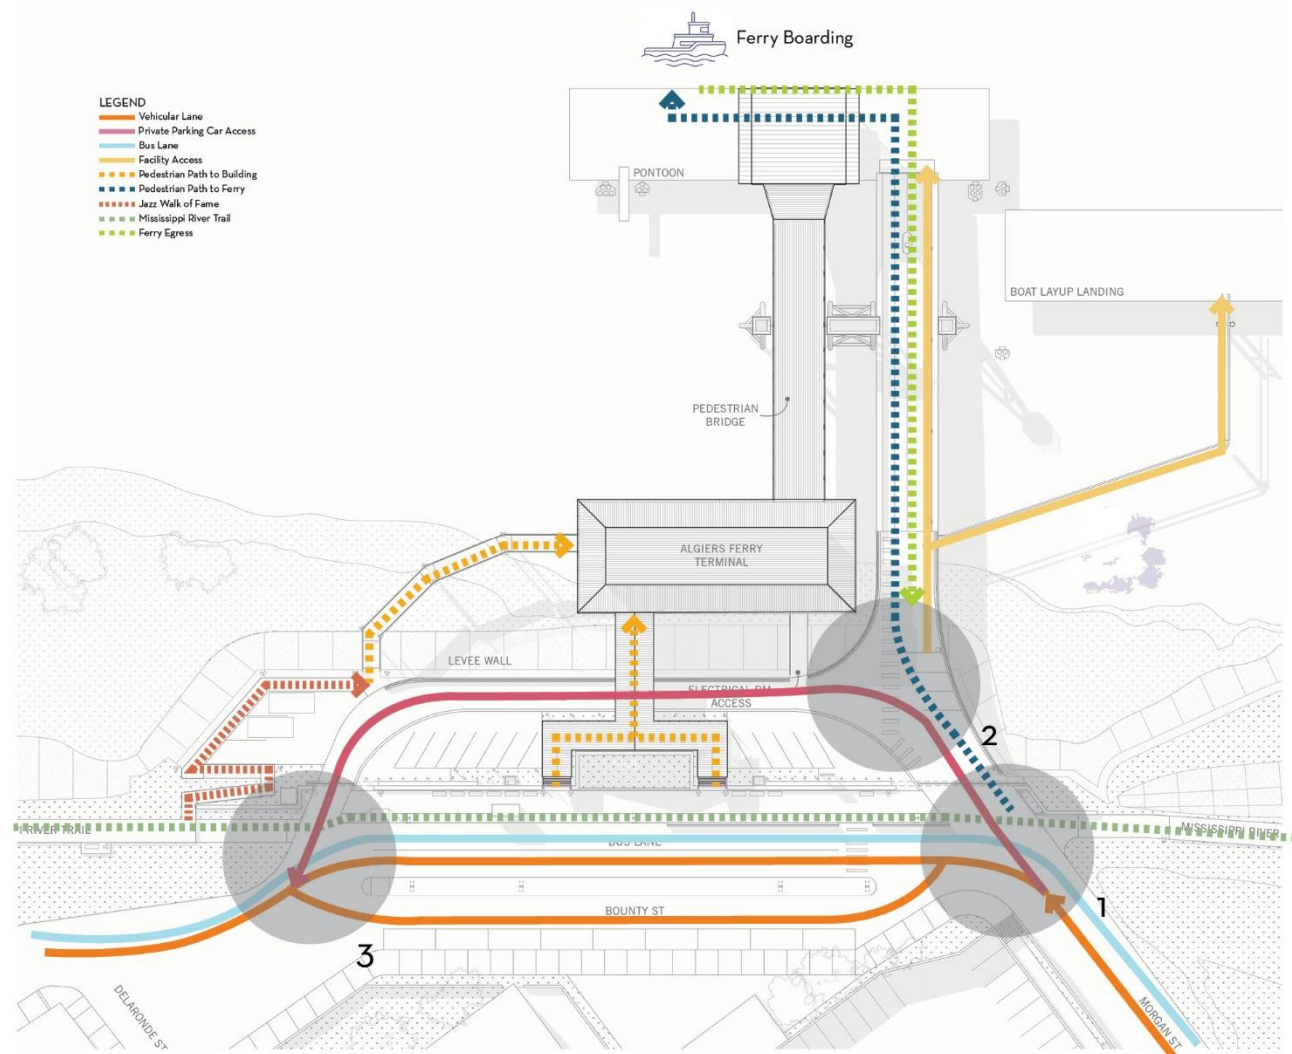

# Site and Circulation – Circulation Diagram

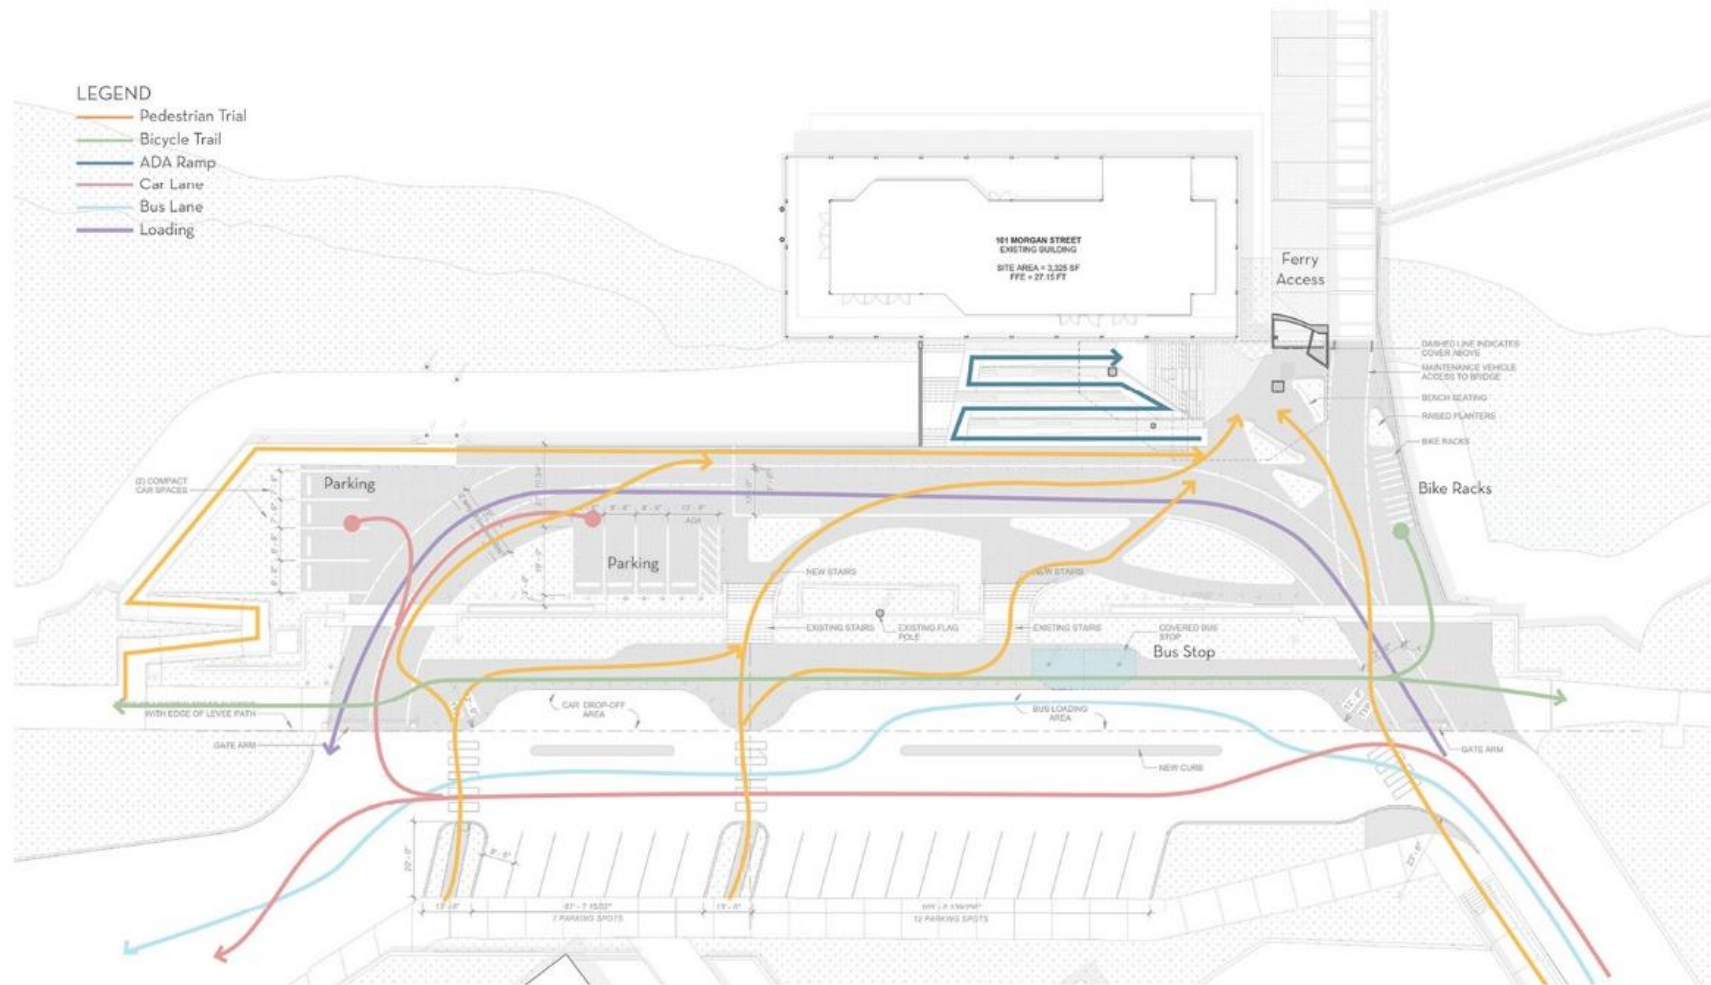



# Site Plan





# Pedestrian Boarding – West Elevation




SCALE: 7/32" = 1'-0"

# Pedestrian Boarding – 3D View



NOT TO SCALE


# Cross Section – Covered Pedestrian Ferry Boarding

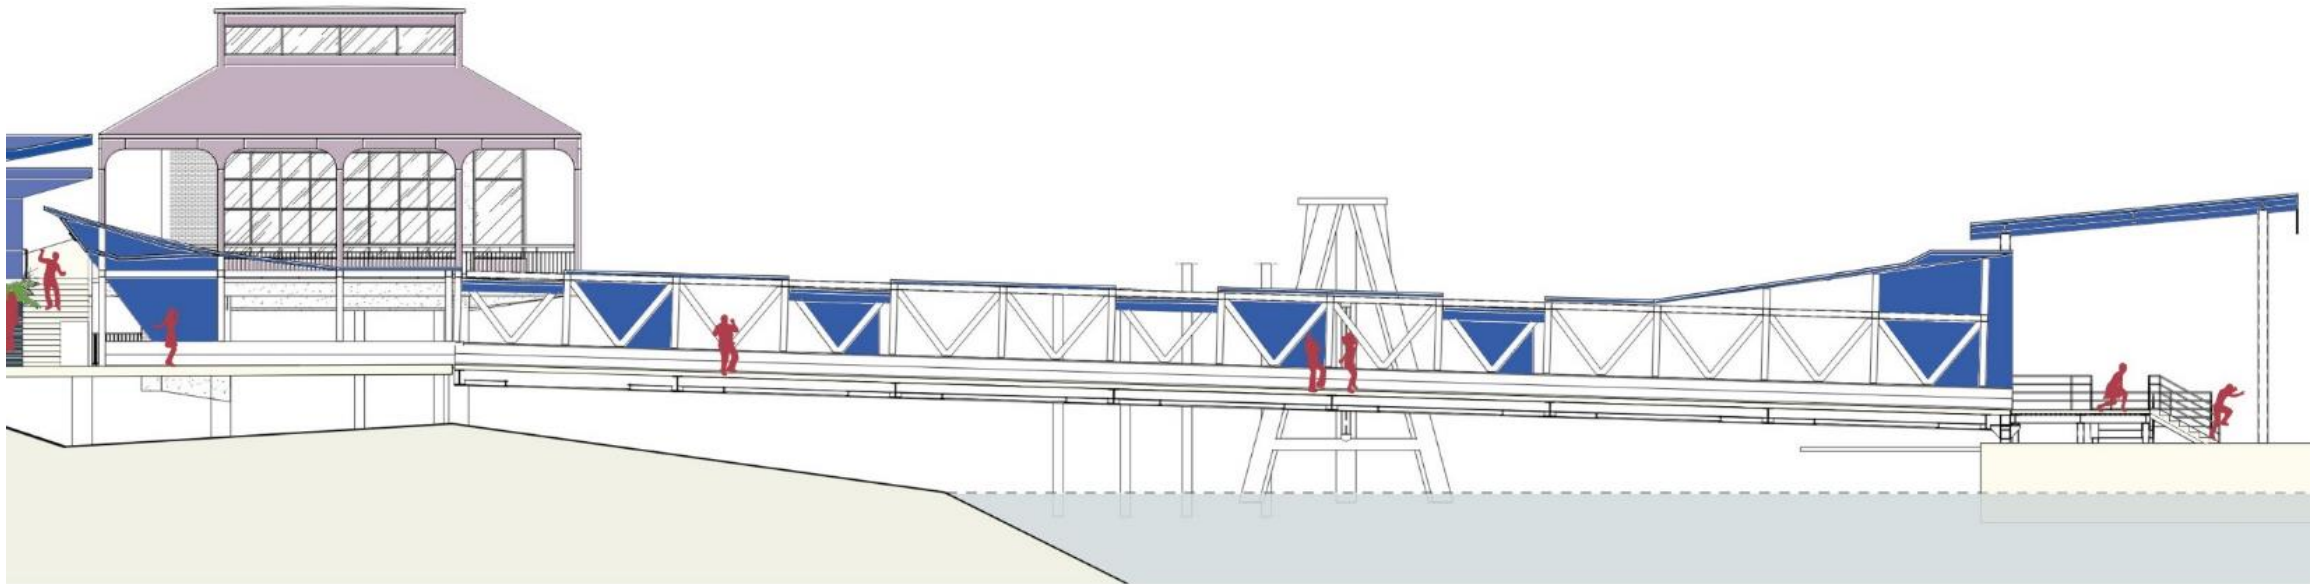


SCALE: 7/32" = 1'-0"




# Interiors

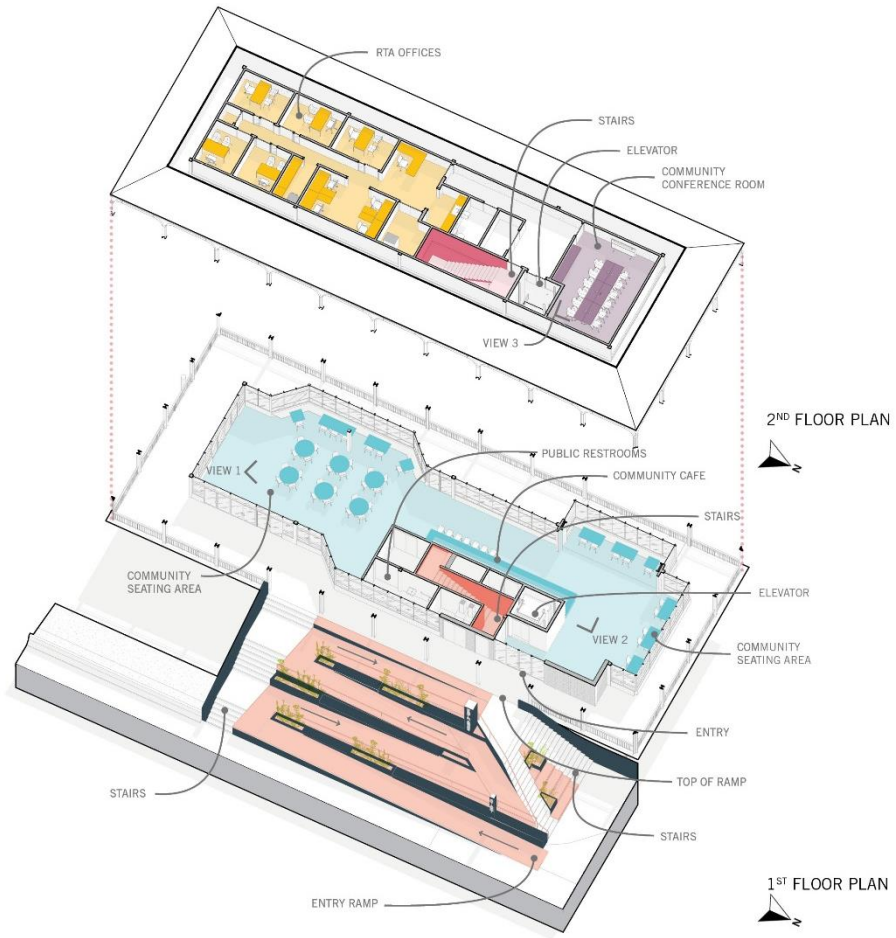

1. CAFE VIEW

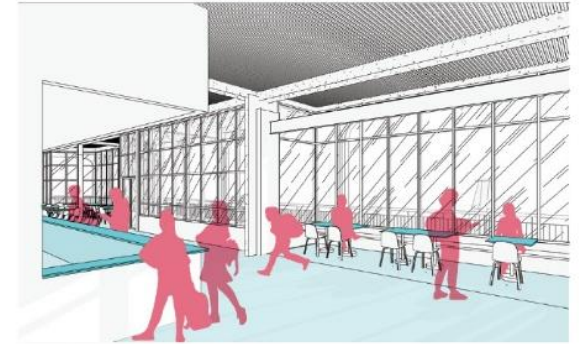

2. ENTRY VIEW

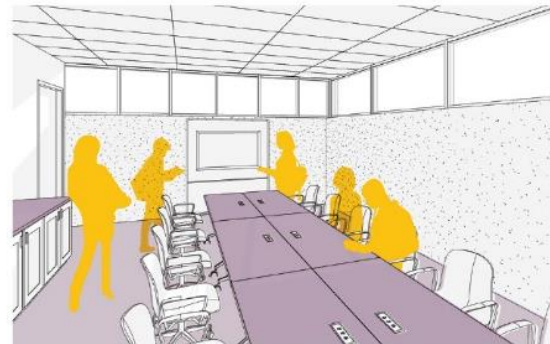

3. CONFERENCE ROOM VIEW